


PLAN GREAT NORTHERN RAILWAY

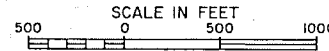

Handwritten calculations and notes:


142151  
7025  
-----  
135126

77+25  
7025  
-----  
115425

77+25  
4500  
70425  
-----  
628

142151  
838  
-----  
142989

142151  
833  
-----  
142984

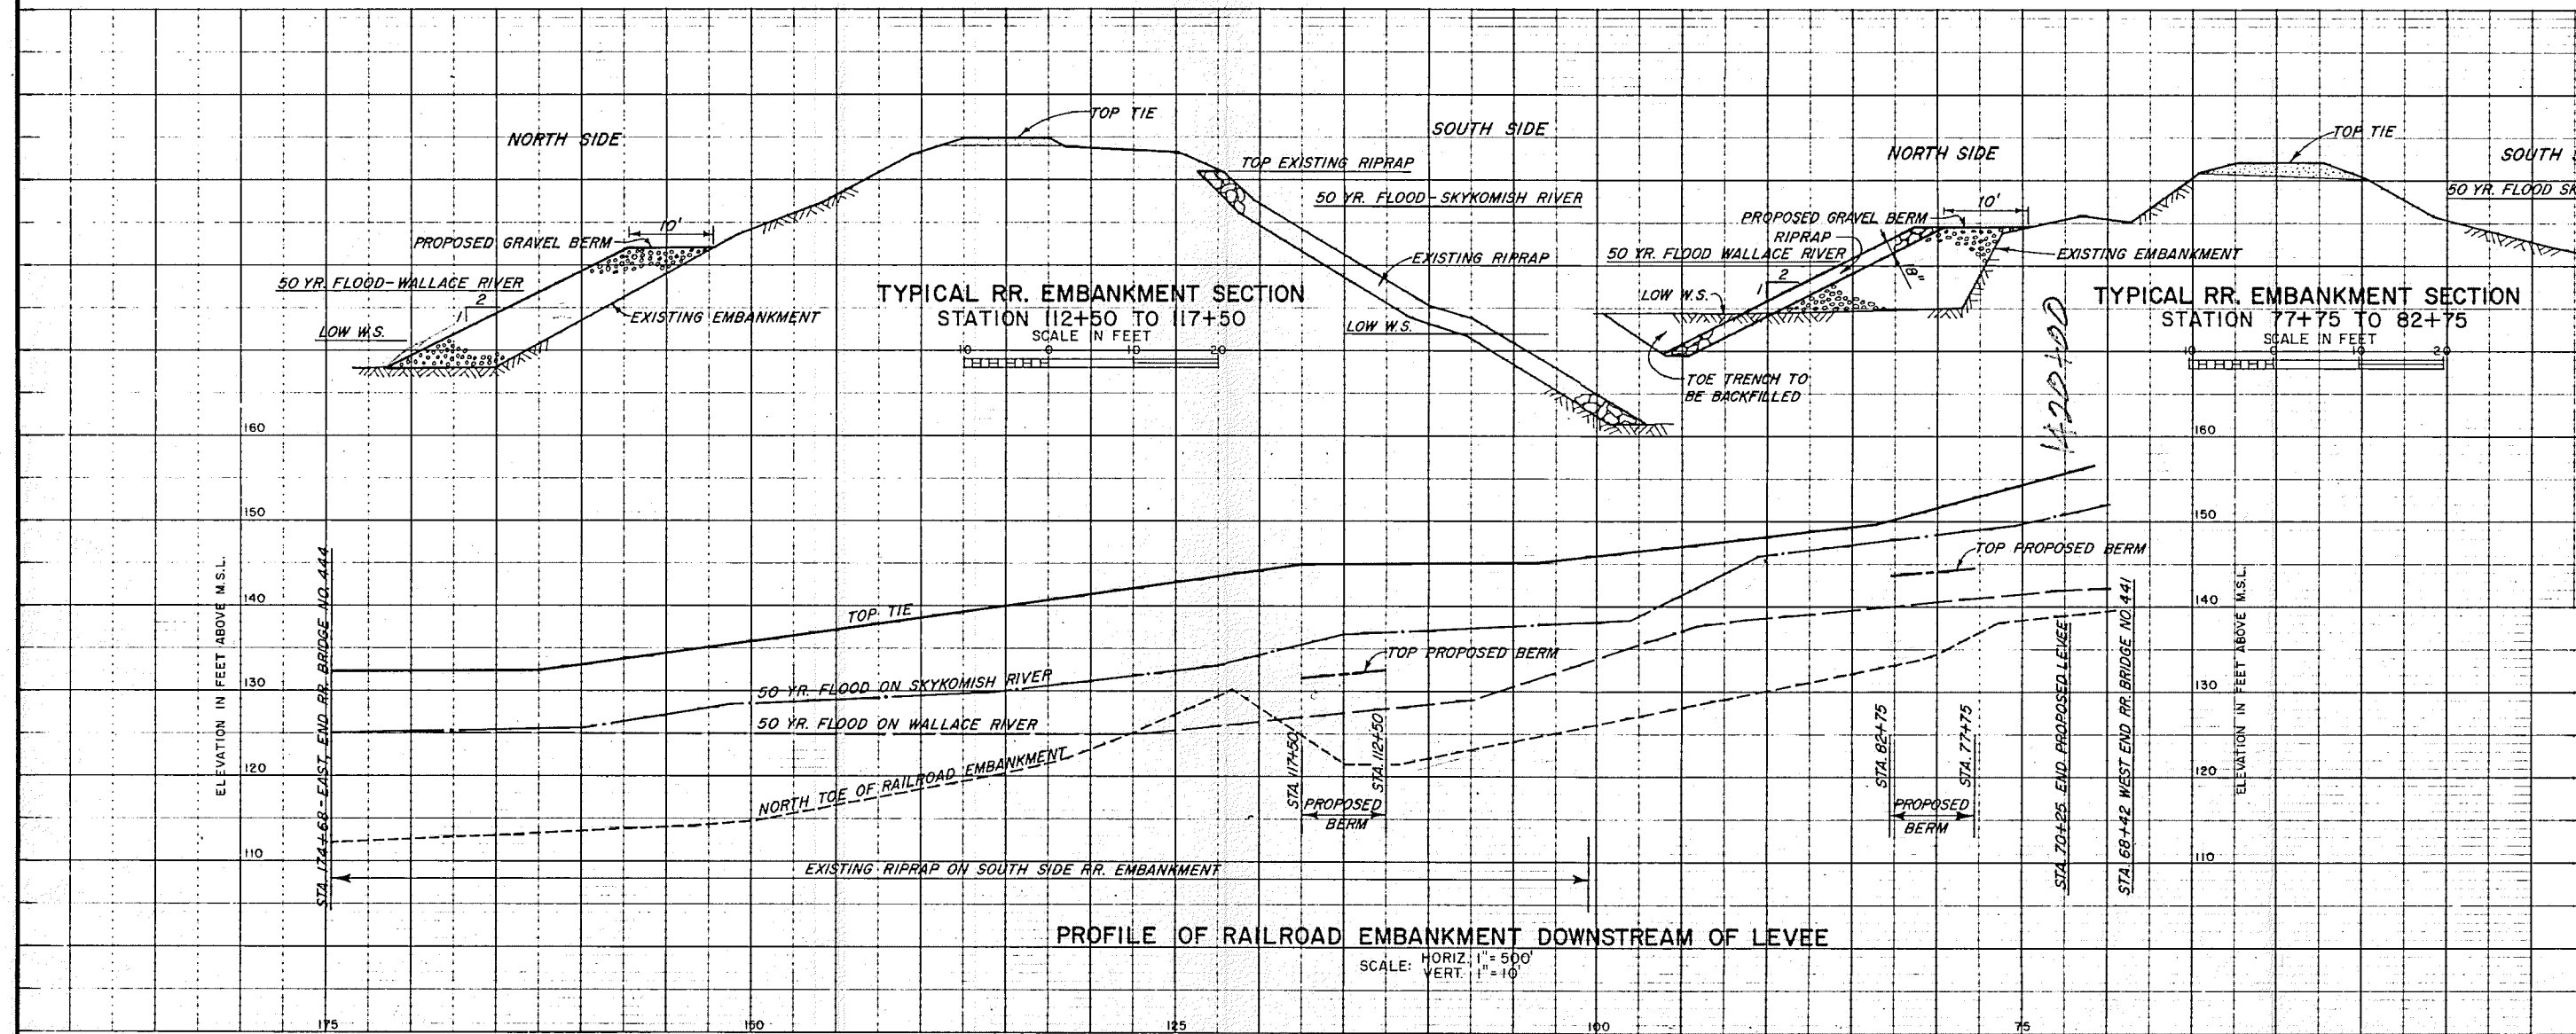

PROFILE OF RAILROAD EMBANKMENT DOWNSTREAM OF LEVEE

THIS DRAWING HAS BEEN REDUCED TO APPROXIMATELY ONE-HALF THE ORIGINAL SCALE.

SYMBOL	DESCRIPTION	DATE	APPROVAL
REVISIONS			
WALLACE RIVER AT STARTUP, WASH. RAILROAD EMBANKMENT DOWNSTREAM OF LEVEE PLAN, PROFILE AND TYPICAL SECTIONS			
In 6 sheets		Sheet No. 6	Scale: As shown
U. S. Army Engineer District,		Seattle, Wash.	196
Prepared:	Submitted:		
Recommended:	Chief, Reports Section		
Chief, Project Planning Branch			Chief, Engineering Division
Drawn by: Sweeney			Transmitted with report
Traced by: Jappe			dated
Checked by: Hopkins			File No.
			E-2-6-192